


F
M 1:300/100
M1.K1

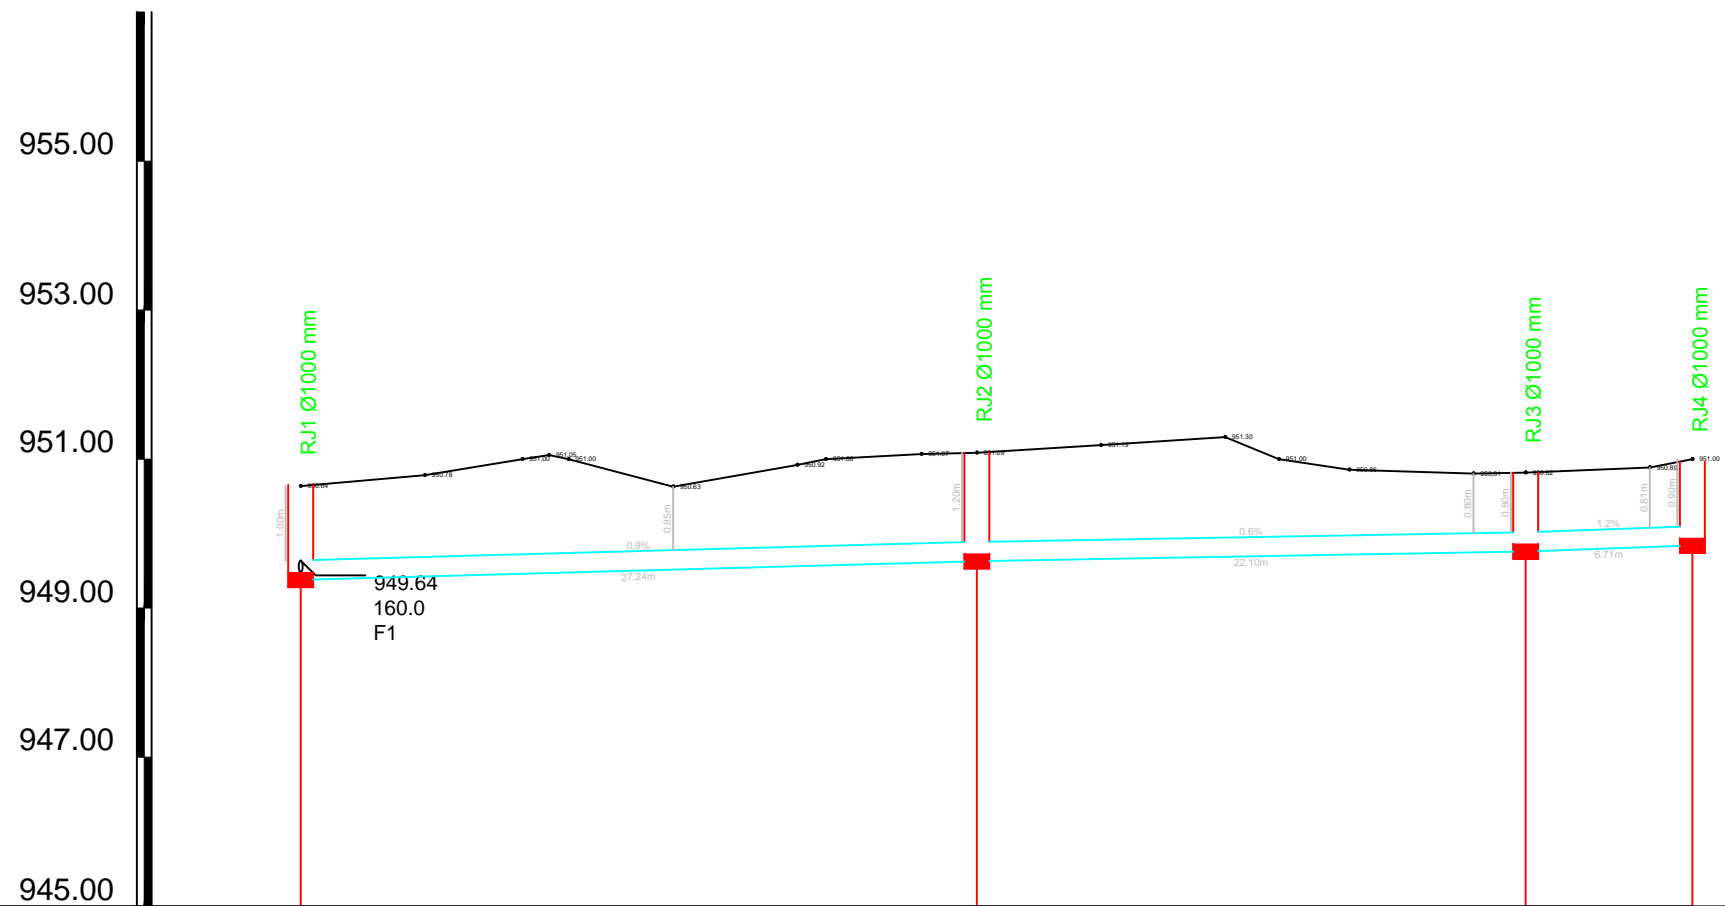

IME	RJ1								RJ2								RJ3				RJ4	
STACIONAŽA	0.00								27.24								49.34				56.05	
KOTA TERENA	950.64	950.78	951.00	951.05	951.00	950.63	950.92	951.00	951.07	951.09	951.19	951.30	951.00	950.86	950.81	950.82	950.89	951.00				
KOTA IZTOKA, VTOKA	949.64									949.89									950.02			950.10
GLOBINA IZKOPA	1.26									1.46									1.06			1.16
PADEC	0.9								0.6								1.2					
DOLŽINA	27.24								22.10								6.71					
CEV PROFIL DOLŽINA	160.0 , L=56.05 m																					

Objekt :
PREDLOG UREDITVE KOMUNALNE
INFRASTRUKTURE

Priloga:
C7

Izdelala:
Anja Kitić

Januar 2018

Vsebina:
VZDOLŽNI PROFIL K1

Merilo:
1:300

Univerza v Ljubljani
Fakulteta za gradbeništvo in geodezijo